

Ref: 60-BD/2026/126

## TENDER NOTICE

State Trading Organization PLC (STO) is pleased to offer the opportunity to submit price proposals / offer to operate kitchen units at Male' Harbor Food Court. (Unit 15 & 16)

State Trading Organization shall endeavor to adhere to the following schedule:

|  |   |   |
|--|---|---|
| <b>Issuance Tender Notice &amp; RFP</b>      | 8 <sup>th</sup> April 2026  | Tender Notice and RFP Published on Government Gazette, and STO Website (www.sto.mv)   |
| <b>Site visit</b>                            | 11 <sup>th</sup> April 2026 & 13 <sup>th</sup> April 2026<br>11:00hrs to 12:00hrs | Contact person: Hamdoon Fauzy<br>Contact number: 9994262  |
| <b>Inquiries period</b>                      | 9 <sup>th</sup> April 2026 to 21 <sup>st</sup> April 2026, 15:00hrs               | Enquiries to be sent to <a href="mailto:property@sto.mv">property@sto.mv</a><br>Tel: +960 7943866 / +960 3344134<br><i>Queries received after the deadline will not be attended</i> |
| <b>Submission &amp; Opening of Proposals</b> | 22 <sup>nd</sup> April 2026, 11:00hrs   | Proposals are to be submitted to STO Head Office reception counter before the deadline<br>Proposals shall be opened in front of the proponents that choose to be present            |

## **REQUEST FOR PROPOSAL**

---

### **LEASING OF HARBOR FOOD COURT UNIT**



evolving with you

**STATE TRADING ORGANIZATION PLC.**

**08<sup>th</sup> April 2026**

## 1. INTRODUCTION

State Trading Organization PLC (STO) is pleased to offer the opportunity to submit price proposals / offer to operate kitchen units at Male' Harbor Food Court.

Interested parties should prepare & submit proposals / offer in compliance with the terms described in this RFP.

## 2. SCHEDULE OF BIDDING PROCESS

State Trading Organization shall endeavor to adhere to the following schedule:

|  |  |   |
|--|--|---|
| <b>Issuance Tender Notice &amp; RFP</b>      | 8 <sup>th</sup> April 2026   | Tender Notice and RFP Published on Government Gazette, and STO Website ( <a href="http://www.sto.mv">www.sto.mv</a> )   |
| <b>Site visit</b>                            | 11 <sup>th</sup> April 2026 & 13 <sup>th</sup> April 2026,<br>11:00hrs to 12:00hrs | Contact person: Hamdoon Fauzy<br>Contact number: 9994262  |
| <b>Inquiries period</b>                      | 09 <sup>th</sup> April 2026 to 21 <sup>st</sup> April 2026 ,15:00hrs.              | Enquiries to be sent to <a href="mailto:admin.properties@sto.mv">admin.properties@sto.mv</a><br>Tel: +960 7943866 / +960 3344134<br><i>Queries received after the deadline will not be attended</i> |
| <b>Submission &amp; Opening of Proposals</b> | 22 <sup>nd</sup> April 2026, 11:00hrs  | Proposals are to be submitted to STO Head Office reception counter before the deadline<br>Proposals shall be opened in front of the proponents that choose to be present                            |

### 3. TERMS OF LEASE

- 3.1. The lessee would be required to develop and operate the provided kitchen unit & dining area according to the guidelines below.
- 3.1.1. Kitchen interior can be customized by the lessee according to their requirements. All provisions will be available for utility and wastewater connections.
- 3.1.2. Kitchen & counter area to be used for food preparation, displaying, serving, storage and payment purposes only.
- 3.1.3. The allocated unit area should only be used as Café/Restaurant.
- 3.1.4. Lessee must not make any changes to the premises that have not been approved by STO.
- 3.1.5. Lessee must submit details of any proposed changes and obtain written approval from STO before making any changes to the premises.
- 3.1.6. STO will provide furniture for the dining area. The lessee is not allowed to bring in additional furniture to be placed in dining area. Damaged furniture will be replaced after deducting from security deposit. Furniture & items provided:
- Tables
  - Chairs
  - Benches
  - Planter boxes
- 3.1.7. Stalls will be separated by benches & potted plant holders.
- 3.1.8. Each individual kitchen unit will have separate freshwater connection & electricity connection.
- 3.2. Maintenance fee would be charged at the rate of MVR 5.30 per sq. feet for the following services provided by STO:
- Cleaning, repair & maintenance of common dining area
  - Cleaning & maintenance of toilets and wash area's
  - Security services for after business hours
  - Servicing fire safety equipment
  - Garbage disposal service
- 3.2.1. Cleaning of common area will be done on a daily & weekly scheduled basis.
- 3.3. All Units are non-smoking zones.
- 3.4. Lessee shall be responsible for any damages caused by negligence, loss, or wear beyond normal usage.
- 3.5. A joint inspection will be made by STO and the selected party prior to implementation of operations. The inspection shall be documented and signed by lessee and STO. A similar inspection shall be made before 3 months from contract completion or at any time within contract duration.

3.6. Lessee must meet all required sanitation and safety standards including compliance with applicable health codes, fire safety codes and shall obtain all required certifications and licenses. Certifications and licenses must be displayed in the designated area and copies of all such certifications must be submitted to STO prior to commencement of operations.

3.7. STO reserves the right of prior approval of all signage, posters or advertisements placed on the building premises.

3.8. Units cannot be subleased.

3.9. Unit lease rights cannot be transferred.

3.10. Period of lease

- a) The units will be leased for 5 years with the possibility of extension.
- b) Lessee shall provide service within 1 month from the date of signing the lease agreement and the first month will be given as grace period from the date of receiving the handover letter. The lessee does not have to pay rent in grace period.

3.11. Duties of lessee

- a) Units shall be only used for food preparation & serving.
- b) Lessee must be responsible to pay for the utilities of their kitchen units.
- c) Lessee shall keep the kitchen and dining area allocated free from hazardous conditions.
- d) Units shall be open during business hours as stated in the contract.
- e) Kitchen unit, serving area & dining area must always be kept clean and hygienic.
- f) Lessee shall clean oil trap junction existed in kitchen area every 2 months to avoid blockage of pipes.
- g) Lessee must not make any use of electrical outlets/ports installed in the common area.
- h) Lessee must arrange to properly pack and transfer all garbage and waste items to the designated garbage area. Such items shall not be kept elsewhere.

#### 4. UNIT DETAILS & BASE RATES

| Block no. | Wing           | Unit Reference no. | Area / SQ Ft | Base Rate per SQ Ft (MVR) |
|-----------|----------------|--------------------|--------------|---------------------------|
| 3         | Izzudheen Magu | 15                 | 960          | 31.20                     |
| 3         | Izzudheen Magu | 16                 | 960          | 31.20                     |

## 5. INSTRUCTIONS TO PROPONENTS

- 5.1. **Language of proposal:** The proposal documents must be written in English. The proposal must be written without erasures, both in figures and in words.
- 5.2. **Minimum rate per square feet:** The Minimum rate per square feet must be MVR 31.20.
- 5.3. **Security deposit:** Within 07 (seven) days of Award Notification and prior to execution of the agreement, the party shall pay a security deposit equivalent to 2 (two) months' rent, as security deposit to the STO's proposed Bank account specified in the Award Notification. Failure to pay the security deposit will lead to annulment of the award notification. Security deposit will be retained till contract is terminated or expired. In the event of bid withdrawal after award notification and payment of security deposit, STO will only refund 50% of the security deposit.
- 5.4. **Addenda:** At any time prior to the Bid Due Date, STO may, for any reason, whether at its own initiative or in response to clarifications requested by a Proponent, modify the RFP by the issuance of Addenda. In order to afford the Proponents a reasonable time for taking an Addendum into account, or for any other reason, STO may, in its sole discretion, extend the Bid Due Date.
- 5.5. **One proposal Per Proponent:** Each Proponent must submit only one proposal for the unit. A Proponent who submits or participates in more than one proposal for the unit will be disqualified. If STO discovers or has a reason to believe that collusion exists among any/all Proponents, any/all such proposals will be rejected, and all participants in such collusion will be excluded from consideration for future proposals for the same work.
- 5.6. **Number of units Per Proponent:** Each proponent can only submit proposal / offer for two kitchen unit's maximum.
- 5.7. **Validity:** Proposals shall remain valid for 60 (Sixty) days after the deadline for date of bid submission.
- 5.8. **Right to Cancel or Reject:** STO reserves the right to accept or reject any Bid, and to annul the bidding process and reject all Bids at any time prior to Contract award, without thereby incurring any liability to Proponent. STO reserves the right to reject proposals from Blacklisted Customers and Legal Customers, including the Default Customers/Parties and it shall extend to Subsidiaries of STO as well.
- 5.9. **Applicable Laws and Courts:** This RFP and any resulting contract shall be governed in all respects by the laws of the Republic of Maldives and any litigation with respect thereto shall be brought only in the courts of the City of Male'.
- 5.10. **Right to Verify:** STO reserves the right to verify all statements, information and documents submitted by the Proponent in response to the [the RFP and/or the Bidding Documents] and the Proponent shall, when so required by STO, make available all such information, evidence and documents as may be necessary for such verification. Any such verification, or lack of

such verification, by STO shall not relieve the Proponent of its obligations or liabilities hereunder nor will it affect any rights of STO thereunder.

5.11. **Blacklisted and Default Customers:** STO reserves the right to disqualify the bidder and has the right to Blacklist permanently or to suspend the Bidder for a certain period depending on the severity on the following circumstances.

- Intent to cheat and/or history of any such incident with STO;
- Misrepresentation of facts in Bid Proposals and/or history of any such incident with STO;
- Malpractices in supplies or services and/or history of any such incident with STO;
- Intentional Disclosure of STO's confidential information and/or history of any such incident with STO;
- Bidder participates in bidding / Negotiations, wins the contract but subsequently does not execute the work and/or history of any such incident with STO;
- Repetitive Quality issues in Supplies / Services and/or history of any such incident in the past engagements with STO;
- Unreasonable delays in deliveries or execution of services and/or history of any such incident in the past engagements with STO;
- Bidder's repetitive delays getting into contractual agreement with STO after winning a contract and/or history of any such incident in the past engagements with STO;
- Other violations of responsible business practices;
- Any other criteria as STO may deem appropriate in the interest of STO or government in compliance with company policies and Laws of Republic of Maldives.

5.12. **Conflict of Interest:** A Proponent shall not have any conflict of interest that affects the bidding process. Any proponent found to have any conflict of interest shall be disqualified.

5.13. **Verification of Documents:** During the examination of responsiveness, evaluation, and comparison of bids, STO may, at STO's discretion, ask any Bidder to submit any documents (including and not limited to some mandatory documents which shall not affect the competitiveness of the process) for clarification and verification of the Bidder's Bid. Any document which affect the competitiveness shall not be accepted during the resubmission period. The Tender Committee has discretion to reject any document submitted during resubmission period, if found, which shall affect the competitiveness of the Tender process.

## 6. PROPOSAL PREPARATION

In order to be considered for selection, Proponents must submit a complete set of documents listed below. One (1) original proposal, marked "Original", must be submitted to the address specified in this RFP. No other distribution of the proposal shall be made by the Proponent. STO shall neither accept oral proposals, nor accept proposals received by telephone, FAX, or electronically.

### 6.1. Proposal document format

- 6.1.1. Contents should be in the following order & format.
  - a. Document Submission Checklist as provided in Annex 2 of this RFP
  - b. Proposal cover page
    - i. Bid title
    - ii. Proponent name
  - c. Bid Submission Summary Form as provided in Annex 1 of this RFP
  - d. Mandatory documents as mentioned in 6.2 of this RFP
- 6.1.2. Page numbers should be included in the format of (Page 1 of 1) on all sheets of the document
- 6.1.3. All sheets must be signed or stamped by the proponent

### 6.2. Documents to Submit

Proponents shall submit the following documents with the proposal / offer.

| Company  | Individual party                                    |
|--|---|
| a. ID card Copies/PP Copies of Shareholders.                             | a. ID Card Copies/PP Copies of proponent.           |
| b. Memorandum and Articles of Association                                | b. Guarantor letter. (Annex 4)                      |
| c. Board Resolution to participate in the tender.                        | c. Guarantor ID copy / PP copy.                     |
| d. Company registration copy.  | d. Past 3 months' bank statement (with bank stamp). |
| e. Past 3 months' bank statement (with bank stamp) or Audited Financials | e. Business registration copy.                      |

## 7. SUBMISSION

- 7.1. Deadline for submission is 22<sup>nd</sup> April 2026, 11:00hrs, Maldives Time. Proposal should be submitted to STO Head Office reception counter before the deadline along with required documents, on or before the submission deadline.
- 7.2. Bids received by STO after the specified time on the Bid Due Date shall not be eligible for consideration and shall be summarily rejected.
- 7.3. Resubmission Period.
- 7.3.1. Bidders shall be notified to submit missing documents required for evaluation, within 48 (forty-eight) hours of the bid submission and failure to re-submit shall result disqualification of the bidder.
- 7.4. Legal Clearances: Bidders shall submit legal clearance forms within given deadline once circulated by STO and failure to submit shall result disqualification of the bidder.

## 8. EVALUATION CRITERIA

| Marks % | Criteria      | Details  |
|---------|---------------|--|
| 100     | Rent proposed | The highest rate offered will receive the highest marks. |

As part of the evaluation process, STO may conduct interviews with the parties submitting proposals.

## 9. AWARD OF CONTRACT

After evaluation & selection process, the selected party would be issued a conditional Award Notification with instructions to pay security deposit within 7 days. Agreement between both parties would be signed after STO confirms receipt of security deposit.

For the avoidance of any doubt, Award Notification shall not render any binding agreement or commitment with the selected party. STO may at any time, by its own discretion may revoke or cancel the Award Notification Letter without the obligation to provide any justification and incurring any liability whatsoever. For the purpose of this Bidding process, Award Notification shall be considered as a mere notification to sign the Agreement between Parties. Unless and otherwise the parties execute a written Agreement to lease the Unit, no agreement or commitment shall exist between the parties.

In the event the proponent fails to pay security deposit within the stipulated period; STO reserves the right to cancel the award notification and the next eligible Proponent may be considered.

## 10. SUBSEQUENT AGREEMENT

A Subsequent Agreement shall be drawn with the selected bidder and this document with all terms and conditions shall form part of the Subsequent Agreement.

Notwithstanding anything to the contrary contained in this RFP, the detailed terms specified in the Subsequent Agreement shall have overriding effect; provided, however, that any conditions or obligations imposed on the Bidder hereunder shall continue to have effect in addition to its obligations under the Agreement.

## 11. COMMUNICATIONS

During the RFP process, questions or clarifications about this RFP must be directed by email to:

Projects & Assets  
State Trading Organization Plc.  
Boduthakurufaanu Magu, Male'  
Tel: +960 7943866 / +960 3344134  
Email: [property@sto.mv](mailto:property@sto.mv)

Except as provided in the preceding section relating to questions about this RFP, Proponents shall not contact any officers, employees, or team members of STO with respect to this RFP. Any oral communication with a Client employee concerning this RFP is not binding on Client and shall in no way alter a specification, term or condition of this RFP or any contract documents.

**ANNEX**

**Annex 1: Bid Submission Summary Form**

| <b>Proponents Details</b>  |  |
|--|--|
| Name of the individual or company:   |  |
| Address:   |  |
| <u>Contact Details</u><br>Contact no:<br>Fax no:<br>Email Address:           |  |
| <u>Primary focal point details</u><br>Name:<br>Contact no:<br>Email Address: |  |

| <b>Unit</b>  |                       |  |
|--|-----------------------|--|
| Unit number(s) of the kitchen:<br><i>(refer to clause 5.6)</i> | Unit number proposed: |  |
|  |                       |  |

|   |          |                |
|---|----------|----------------|
| Amount of rent proposed per sq. feet for each unit:<br><i>(refer to clause 5.2)</i> | Unit no: | Proposed rate: |
|   | Unit no: | Proposed rate: |

Stamp & Signature of Proponent:

**Annex 2: Document Submission Checklist**

If proponent is a company:

| Document  | Checkmark (✓) by Proponent | Field to be used by STO during bid opening |
|---|----------------------------|--|
| ID Card Copies/PP Copies of Shareholders                              |                            |  |
| Memorandum and Article of Association                                 |                            |  |
| Board Resolution to participate in the tender.                        |                            |  |
| Company registration copy   |                            |  |
| Past 3 months' bank statement (with bank stamp) or Audited Financials |                            |  |
| Signature / Stamp on all pages of the proposal                        |                            |  |


If proponent is an individual:

| Document  | Checkmark (✓) by Proponent | Field to be used by STO during bid opening |
|---|----------------------------|--|
| ID Card Copies/PP Copies of proponent           |                            |  |
| Guarantor letter                                |                            |  |
| Guarantor ID copy / PP copy                     |                            |  |
| Past 3 months' bank statement (with bank stamp) |                            |  |
| Business registration copy.                     |                            |  |
| Signature / Stamp on all pages of the proposal  |                            |  |


**Annex 3: Site Layout**




AMEENEE MAGU  
ROAD WIDTH = 30 FEET

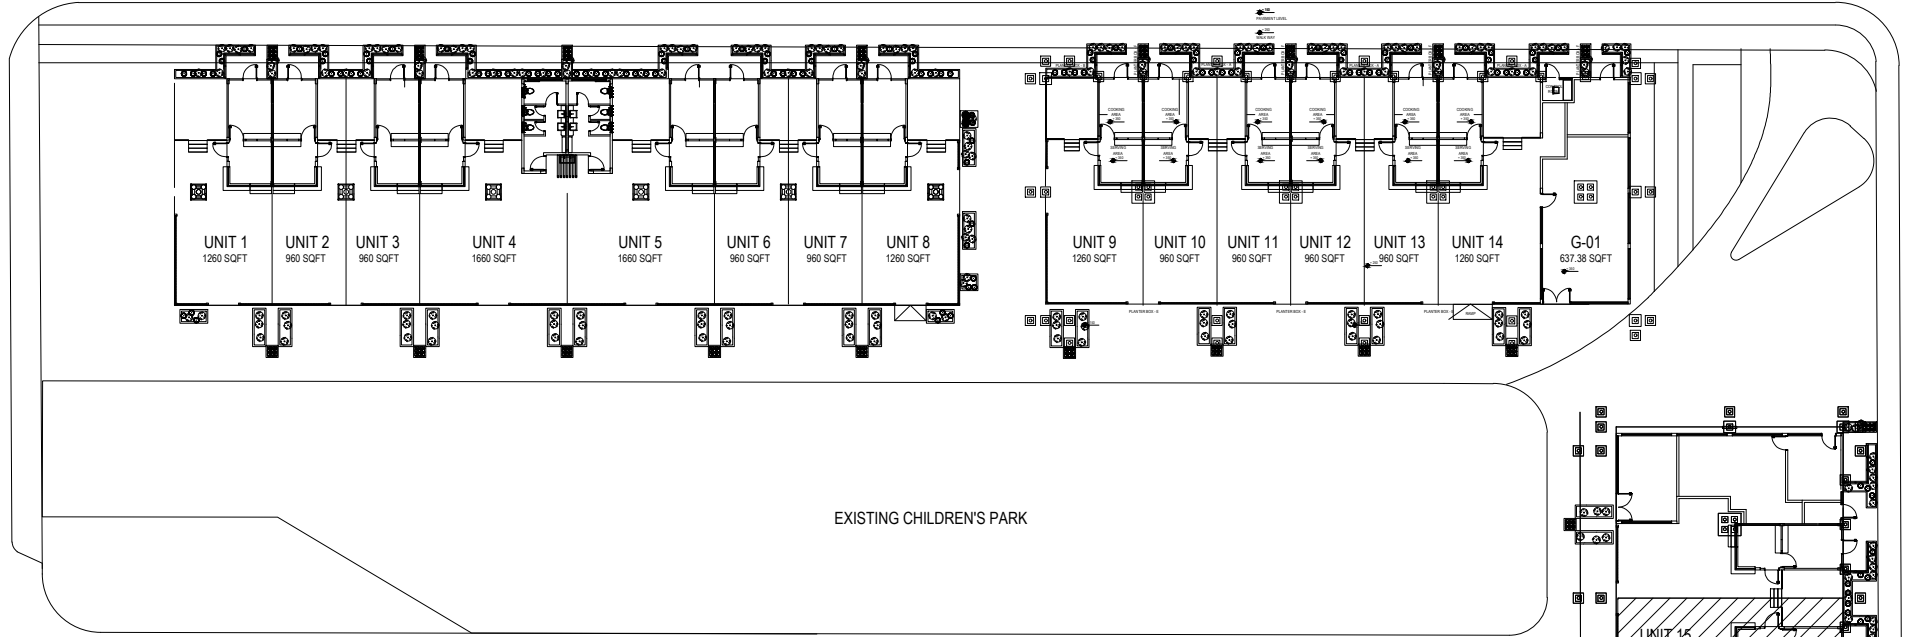

**FOOD COURT OVERALL FLOOR PLAN**  
SCALE 1:500

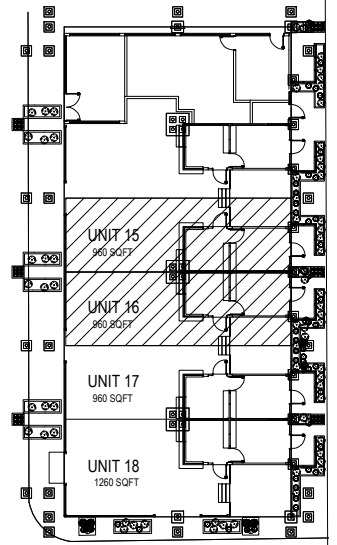

IZZUDEENU MAGU  
ROAD WIDTH = 25 FEET

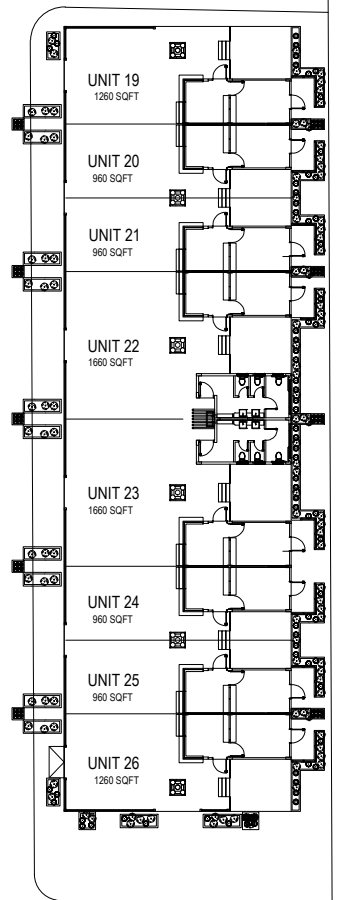

**Annex 4: Guarantor Letter**

Address,  
Road  
Male,

Date

The Manager,  
Projects & Assets,  
State Trading Organization Plc.  
Boduthakurufaanu Magu, Male'

**RE: GUARANTOR FOR INDIVIDUAL BID SUBMISSION TO LEASE HARBOR FOOD COURT**

I [ ] the undersigned, in response to the proposal submitted by Mr/Miss *[insert proponent name]*, hereby irrevocably provide this Guarantee Letter with reference to the Request for Proposal (the "RFP") for the lease Food Court at Male', Harbor Area.

Accordingly, I, [ ], in my personal capacity, accept and agree to be a Guarantor for Mr/Miss *[insert proponent name]*, in undertaking this opportunity. As such, I assure that Mr/Miss *[insert proponent name]* will be able to financially commit to that Security Deposit of 2 (two) months' rent for his/her desired unit and that he/she is capable to undertake the operations as outlined in his/her proposal/agreement.

In the event Mr./Miss *[insert proponent name]* fails to fulfill his/her outlined commitments and financial obligations under any agreement with STO, I, [ ] serve irrevocable Guarantee to STO to undertake and pay to STO on first written demand the amount STO state that Mr/Miss *[insert proponent name]* owes and I further guarantee that no obstacle shall pass in having to face any negative consequence because of him/her not being able to fulfill his/her terms, for I shall severally undertake any such responsibility on behalf of Mr/Miss *[insert proponent name]* .

If you wish to require any clarification, please do not hesitate to contact me on *(insert contact number)*

Thanking you.  
Sincerely,

Name,  
ID Card number